

160087 / 650



CUSTOMER

WO# N/A

FITTING	DESCRIPTION	GAUGE LENGTH	MODEL/GAL
A	1/2" NPT FUEL SUPPLY	20" LONG	160087 / 650
B	1/2" NPT FUEL RETURN	21-1/2" LONG	
C	2" NPT LOW FUEL SWITCH	GAUGE LENGTH	
D	2" NPT MECHANICAL GAUGE	4400 LBS.	
E	1-1/4" NPT NORMAL VENT		
F	6" NPT EMERGENCY VENT		
G	1/2" NPT BASIN ALARM AND DRAIN		
H	4" NPT FITTING (SEE NOTE BELOW)		
J	2" NPT HIGH FUEL SWITCH		

APPROVAL CHECKLIST	
REVIEWED BY	DATE
APPROVED AS NOTED	
NO EXCEPTIONS TAKEN / RELEASE FOR PRODUCTION	
NOT APPROVED / REUSE AND SUBMIT	

\*\*\*APPROVAL CHECKLIST MUST BE SIGNED PRIOR TO PRODUCTION\*\*\*

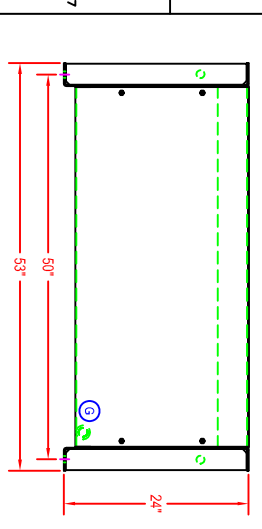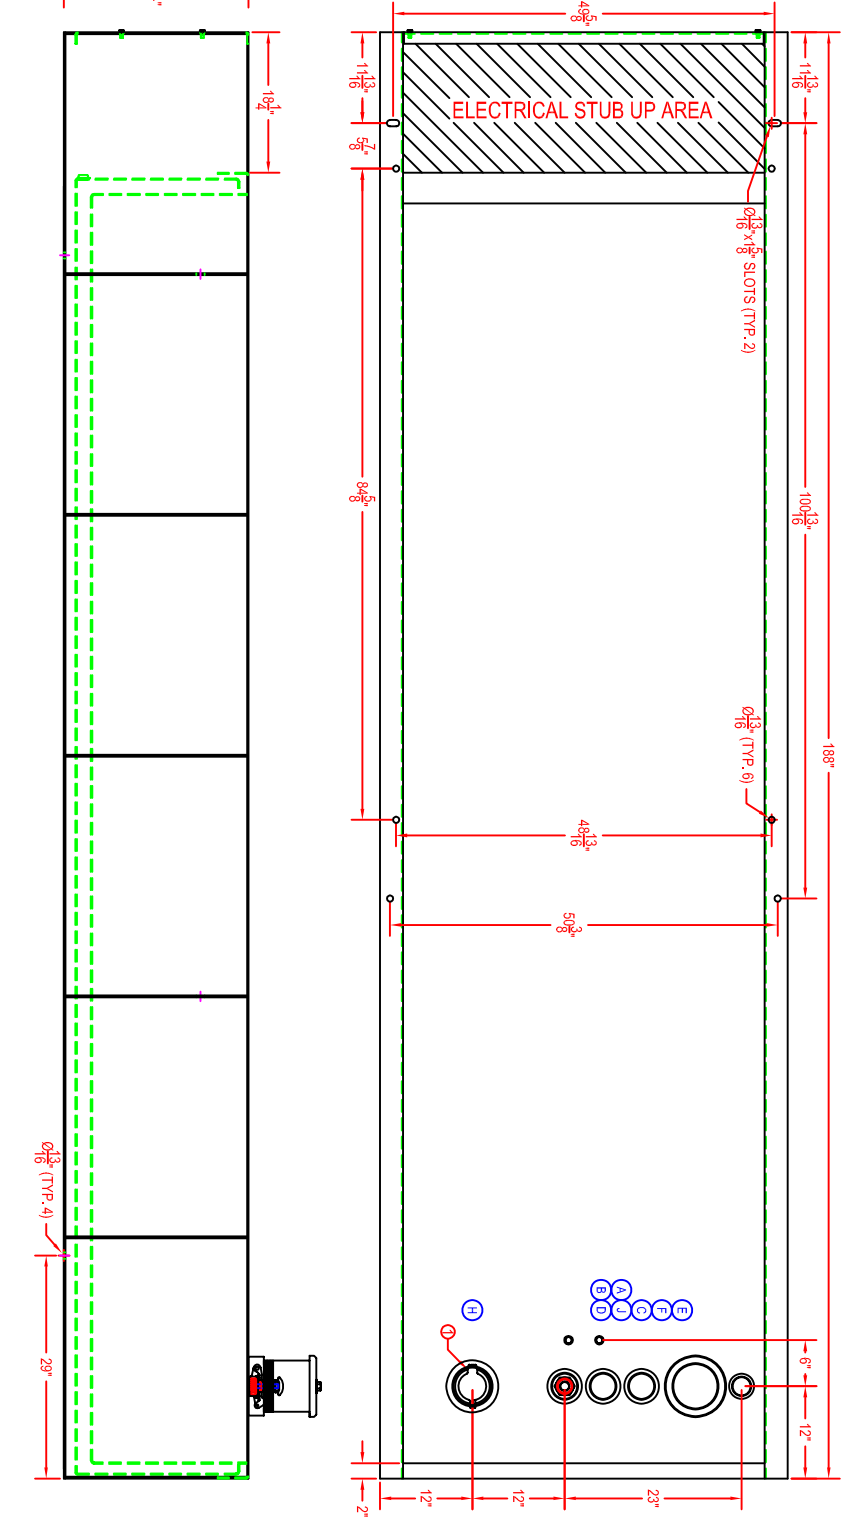

SPECIAL INSTRUCTIONS  
 FOR FITTING H. JRS TO PROVIDE 4" MALE TO 2" FEMALE  
 REDUCER BUSHING WITH 2" LOCKABLE FILL CAP

JOB NAME:	160087	FILE:	AM GEN	DWG NO.:	650 GAL TANK	REV:
DRAWN BY:	M.M.	DATE:	2/15/2007	SCALE:	N.T.S.	SPEC:
			UI#:	142 DOUBLE WALL	UNIT:	M227, M228